




Typical Exterior Elevation
Fyre-Tec Series 925 Single Hung Window
45- or 60-Minute UL Rated

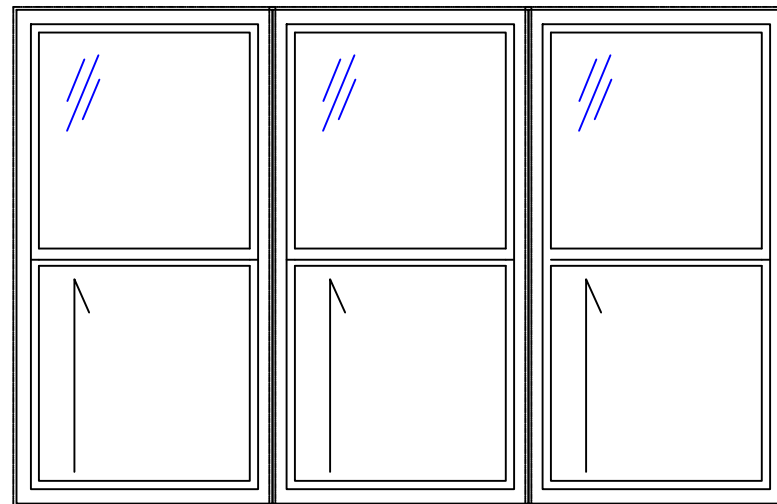

Mulled with Zero Vertical Mullions

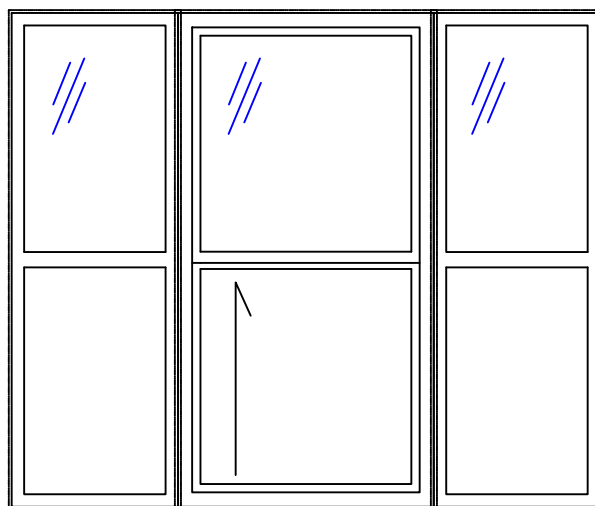


Mulled with Zero Vertical Mullions
and Series 950 Fixed Lites

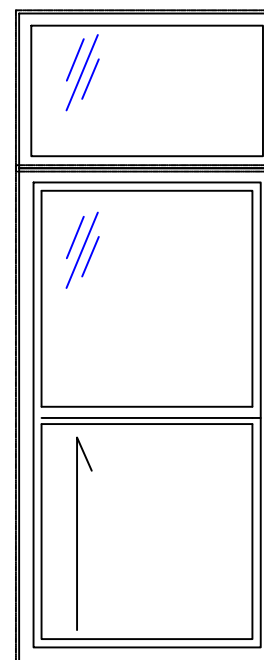


Mulled with Series
950 Transom

See Fire-Rated Glazing Section
for various options and
configurations for U.L. labeled
glazing.

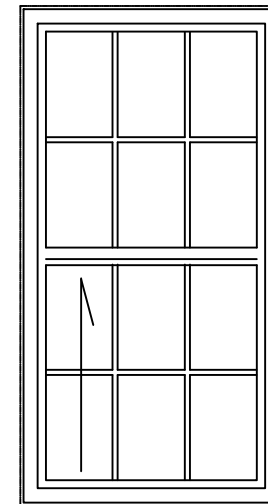


Internal 5/8" Grids
In IGU

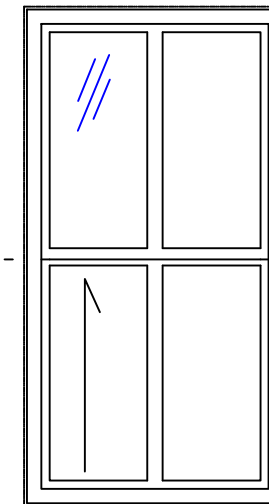

True Muntins

Typical IGU Makeup

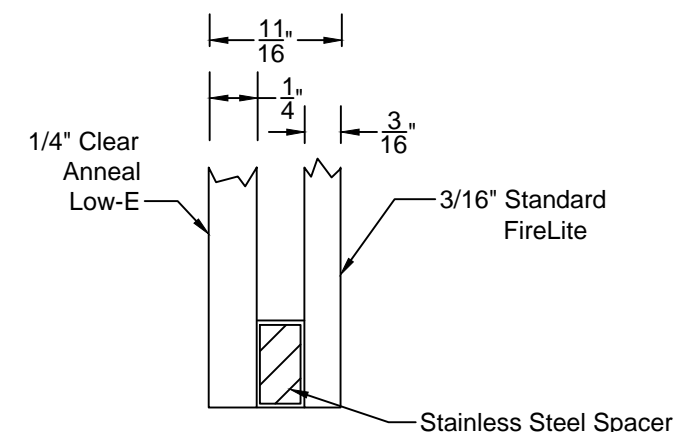

May include 1 hour UL rated ceramic
with 1/4" clear anneal Low-E. Many
other combinations are available
depending on the requirements for safety
glazing or U-values. Wireglass IGU
available.

925 SINGLE HUNG - SUBFRAME INSTALLATION


DWN BY
JDD
CK'D BY

DATE
11-30-2015

SCALE
1:8


TOLERANCE:
1. FRACTIONS $\pm 1/16$
2. DECIMALS $\pm .0625$
3. ANGLES $\pm 1/2$ DEGREE
EXCEPT AS NOTED

MAT'L

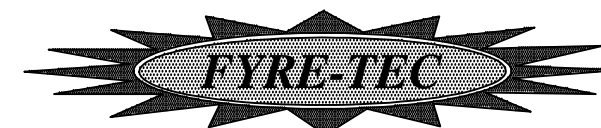

P.O. Box 278, 701 Centennial Road
Wayne, NE 68787

PAGE 1/3
DWG No. MODEL 925

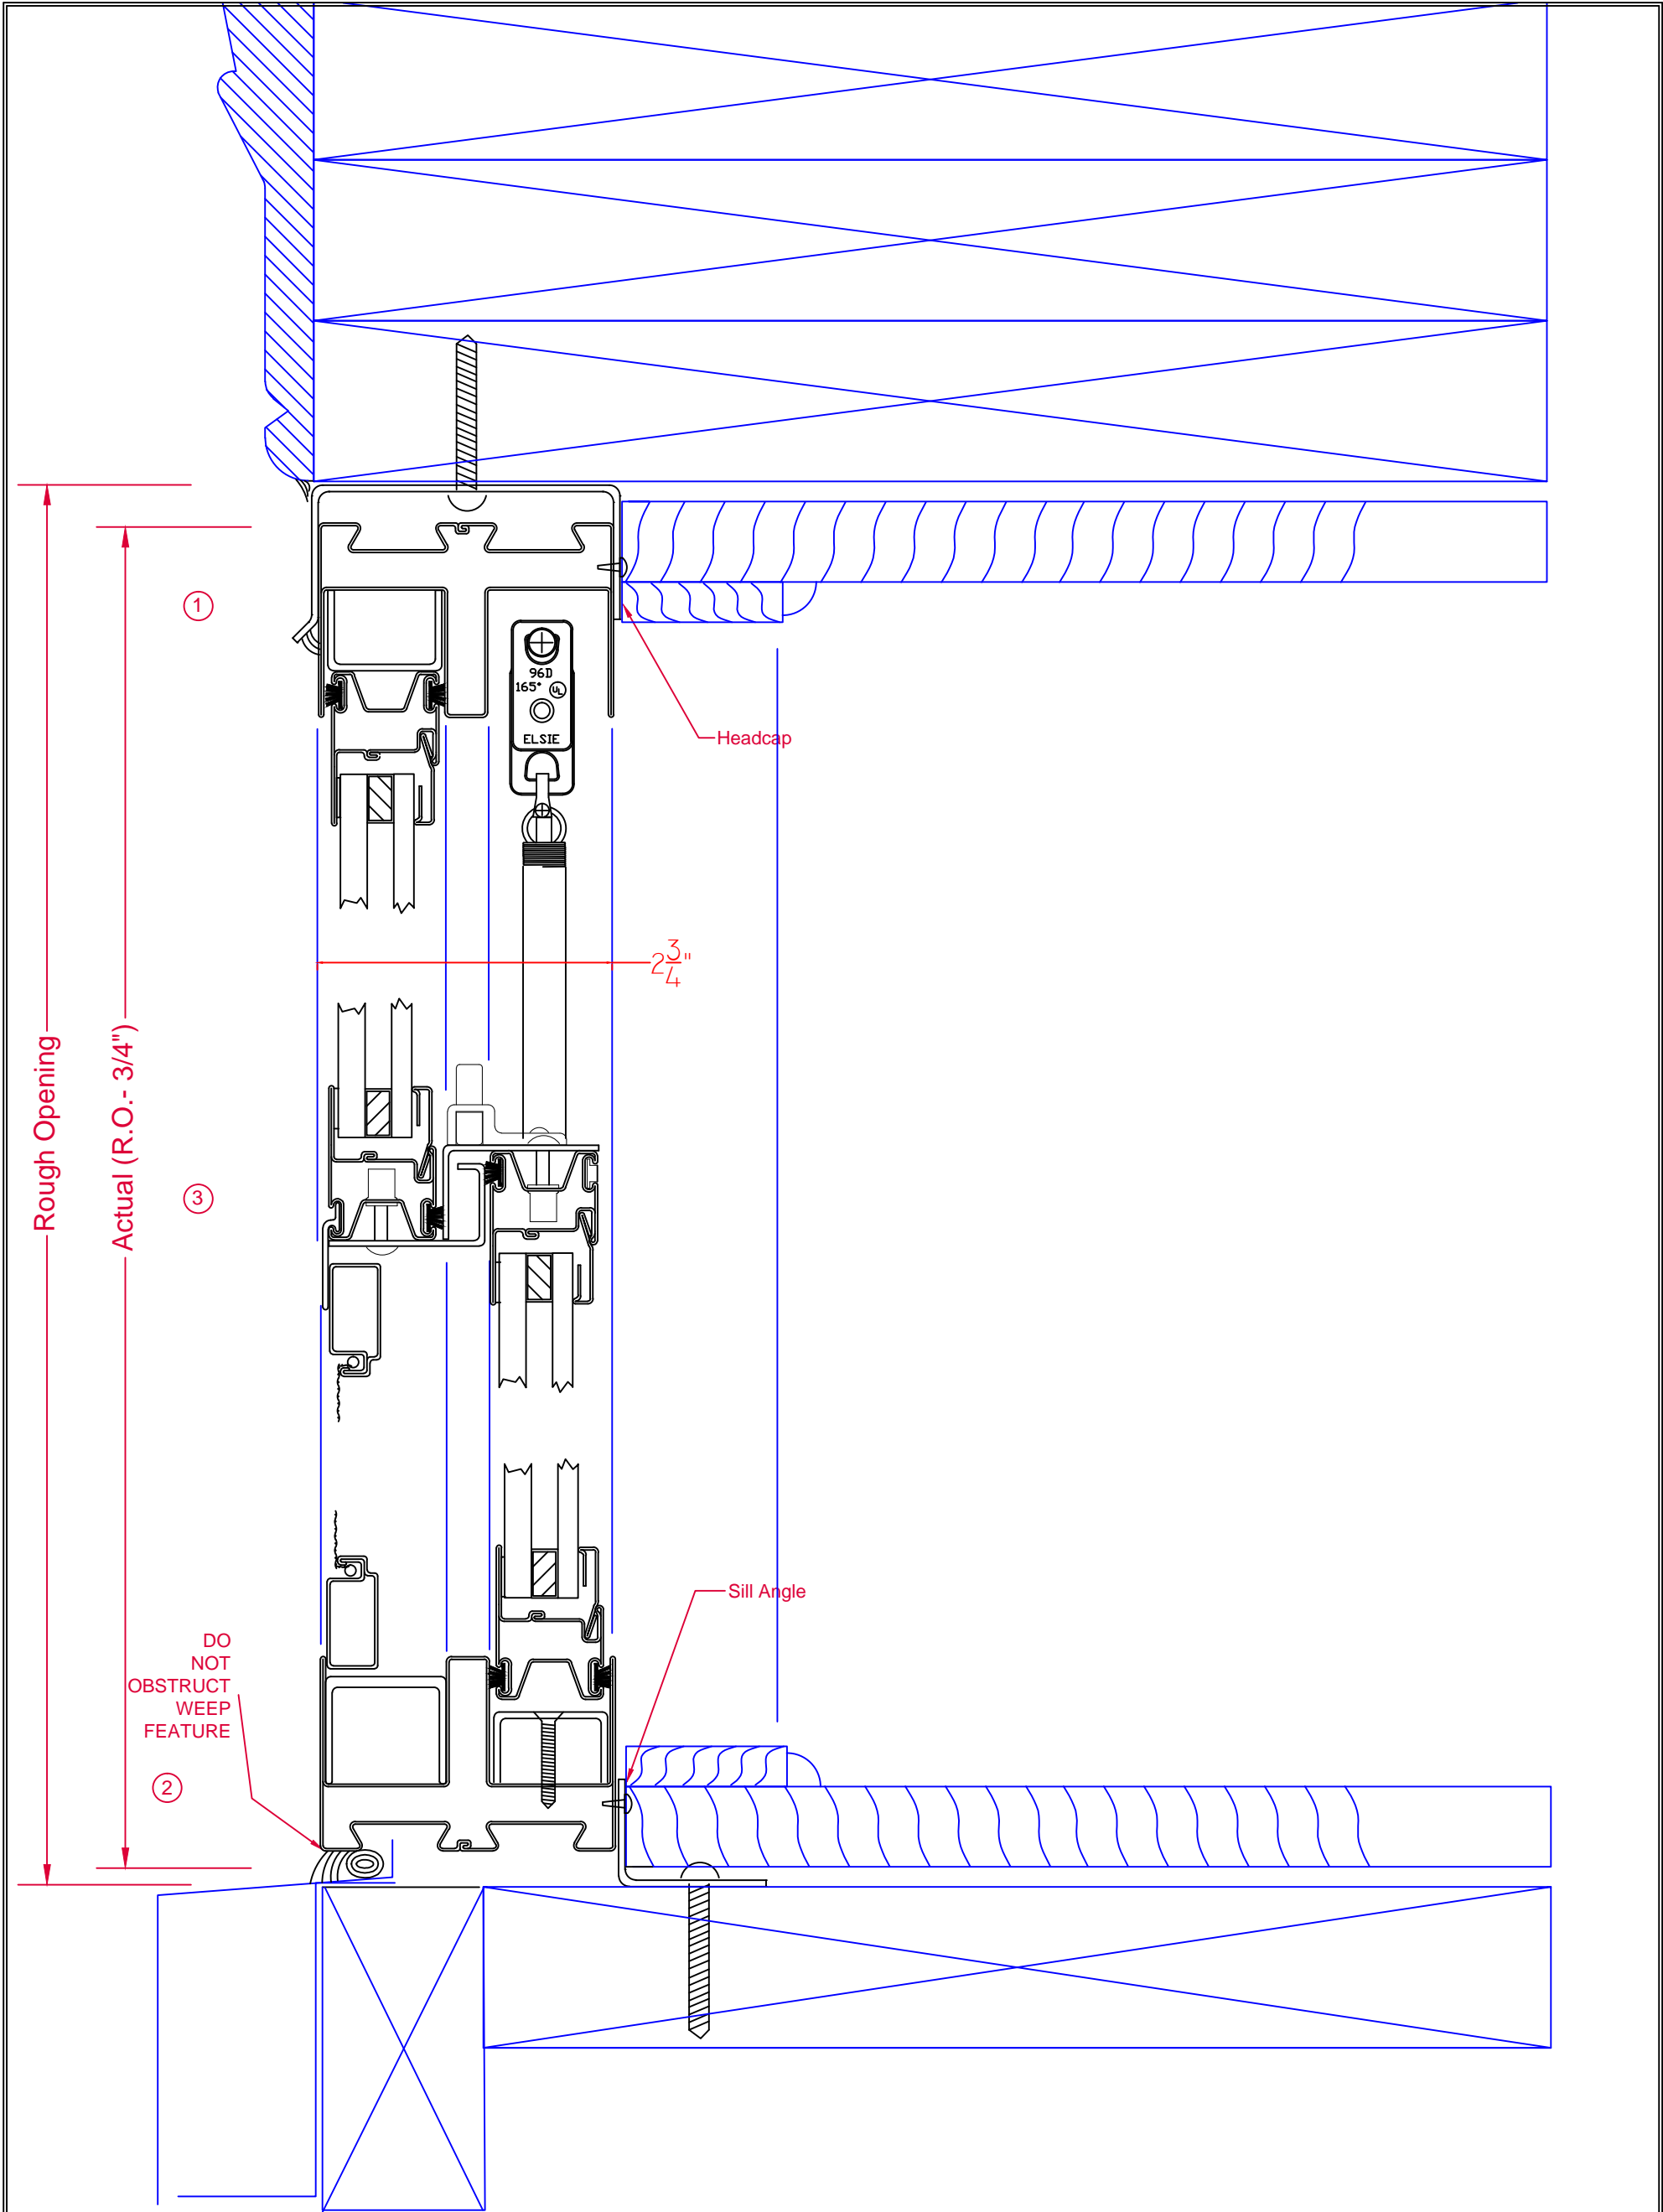

HEAD/SILL-SUBFRAME

DWN BY
JDD
CK'D BY

DATE
11-30-2015

SCALE
1:1.5




P.O. Box 278, 701 Centennial Road
Wayne, NE 68787


PAGE
2/3

DWG No. MODEL 925

TOLERANCE:
1. FRACTIONS $\pm 1/16$
2. DECIMALS $\pm .0625$
3. ANGLES $\pm 1/2$ DEGREE
EXCEPT AS NOTED

MAT'L

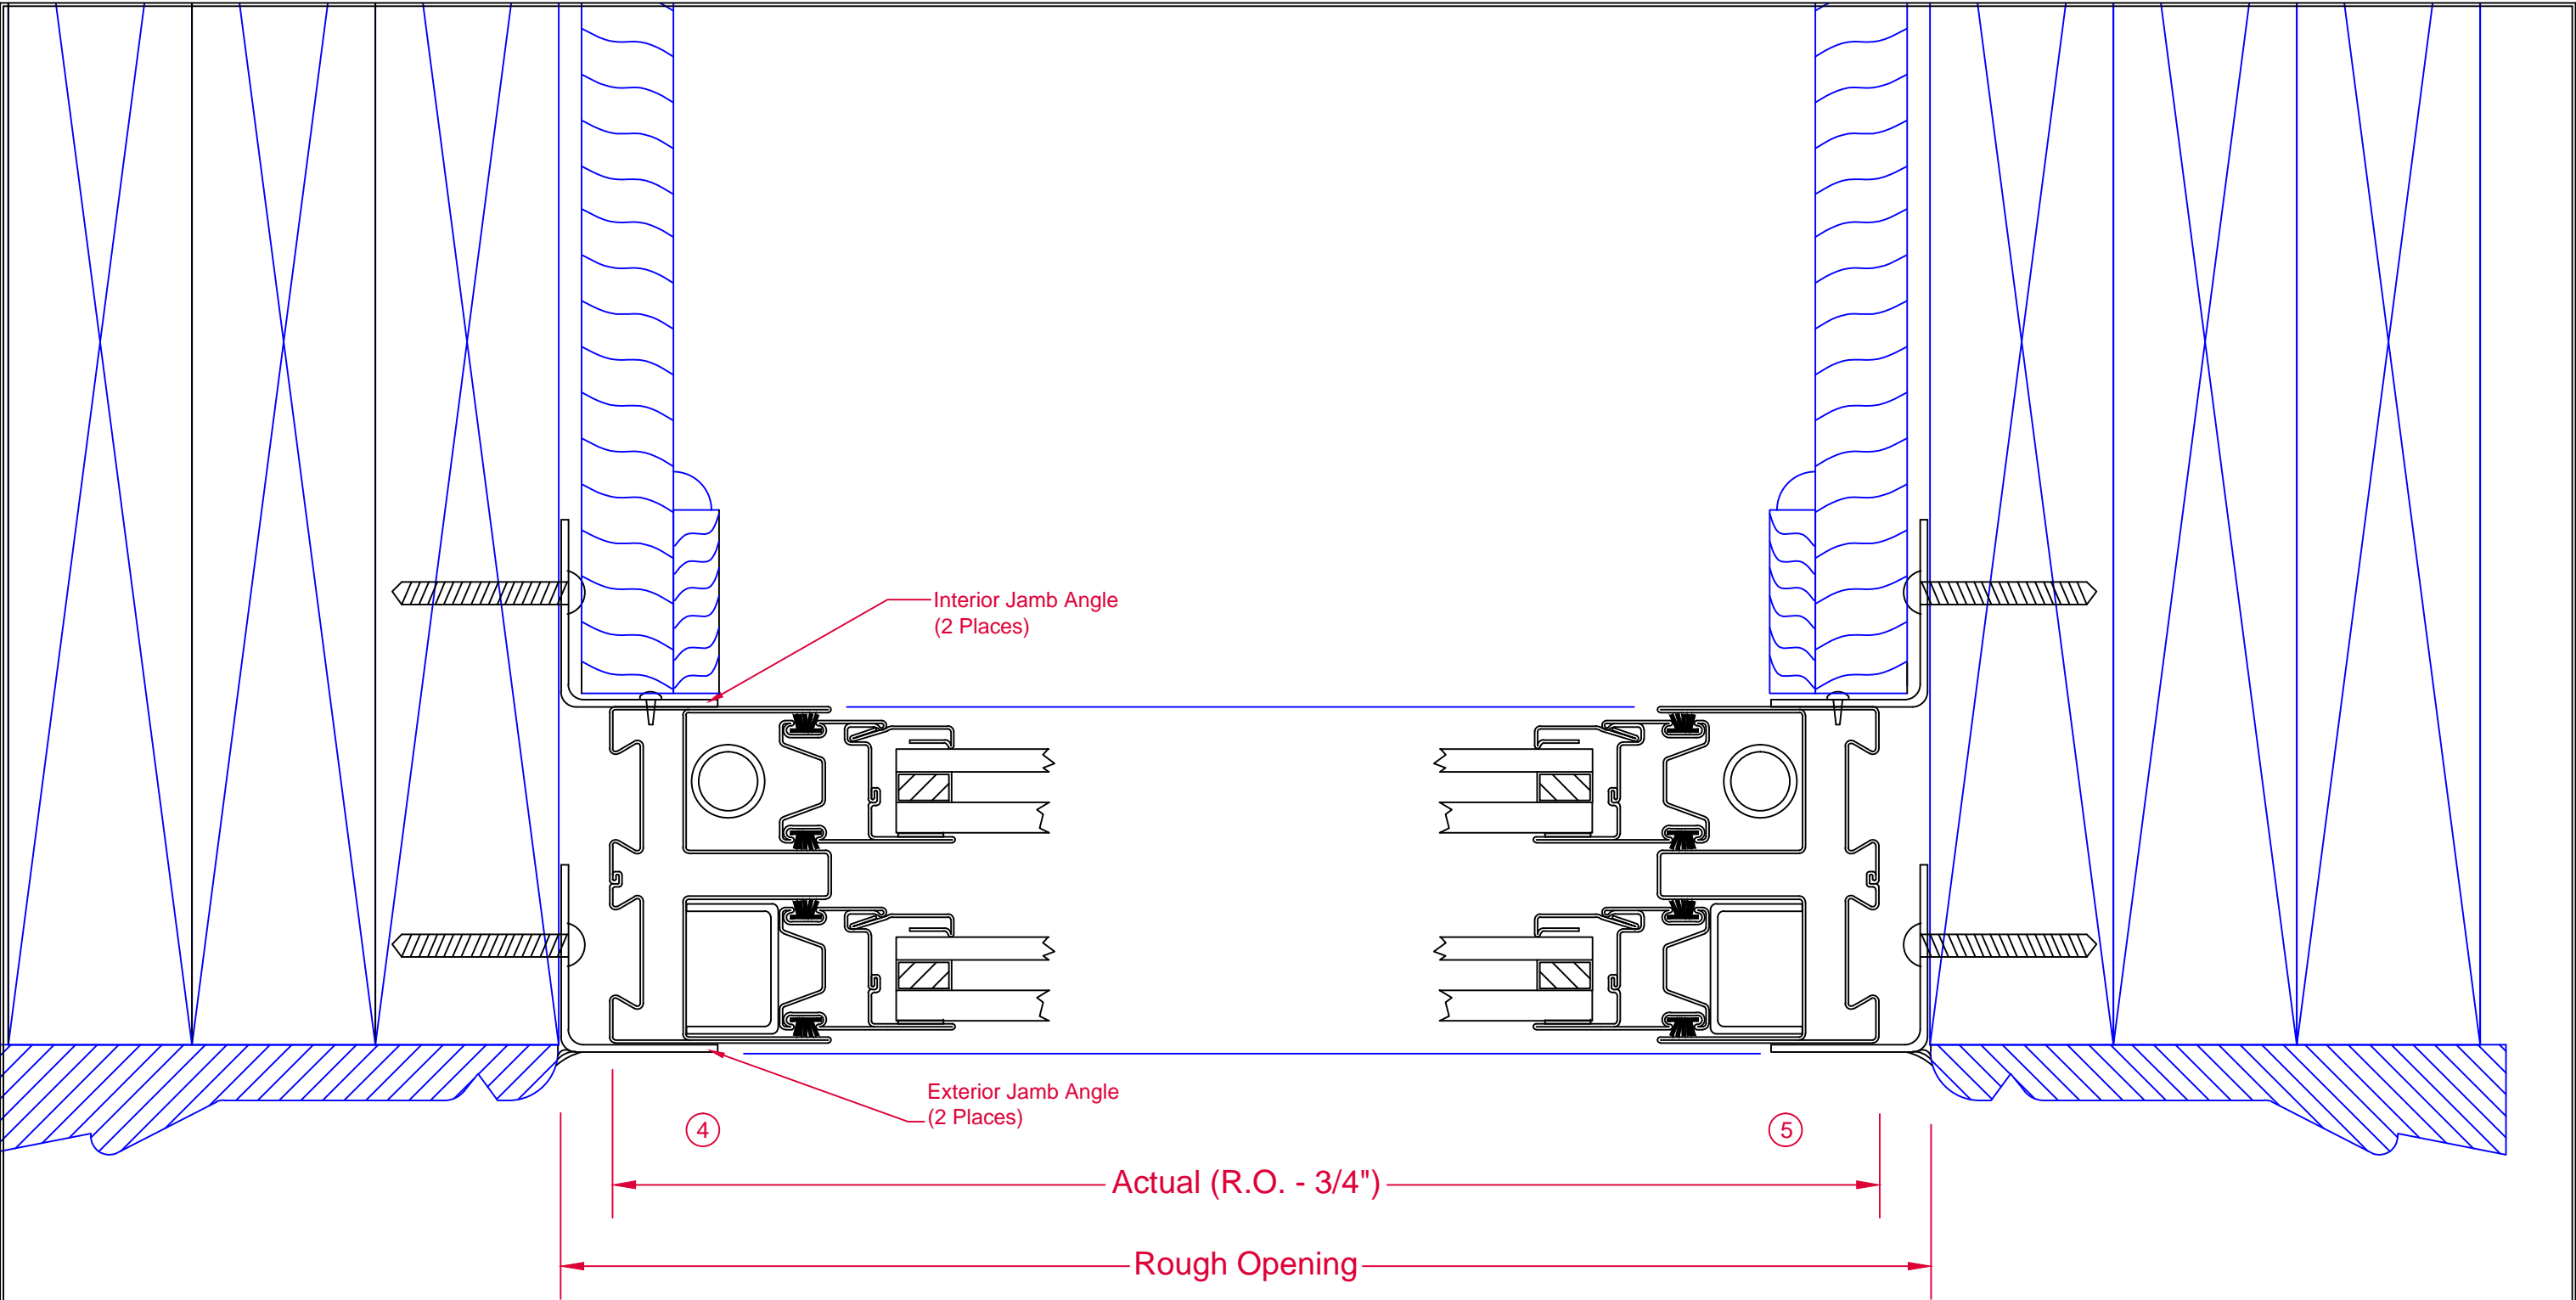

JAMB - SUBFRAME INSTALLATION KIT			
DWN BY JDD		 P.O. Box 278, 701 Centennial Road Wayne, NE 68787	
CK'D BY			
DATE 11-30-2015			
TOLERANCE: 1. FRACTIONS ±1/16 2. DECIMALS ±.0625 3. ANGLES ± 1/2 DEGREE EXCEPT AS NOTED		PAGE 3/3	DWG No. MODEL 925
MAT'L		SCALE 1:1.5	