




Typical Exterior Elevation  
Fyre-Tec Series 985N Casement Window

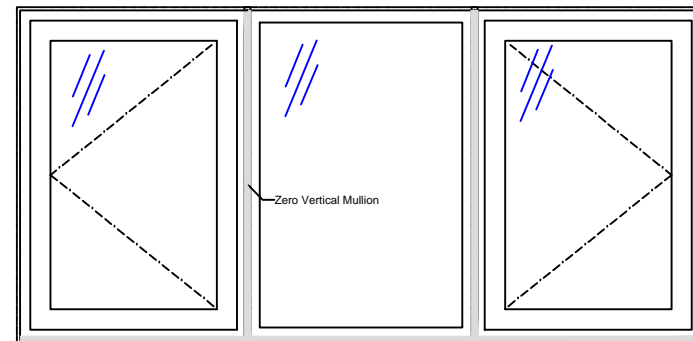


Mulled with Zero Vertical Mullions with Fixed Lite

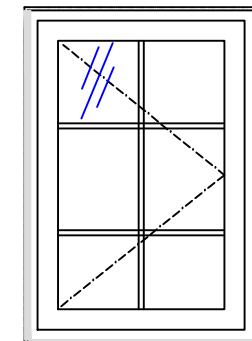

Internal 5/8" Grids  
In IGU

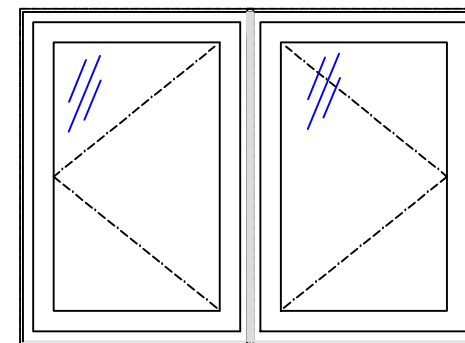

Mulled with Zero Vertical Mullions

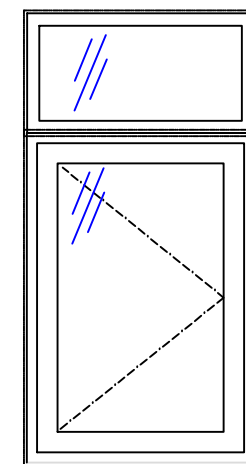

Mulled with Series  
950 Transom

## 985N Casement

DWN BY

JDD

CK'D BY

DATE

11-30-2015

SCALE


1:8

PAGE

1/3

DWG No.

MODEL 985N

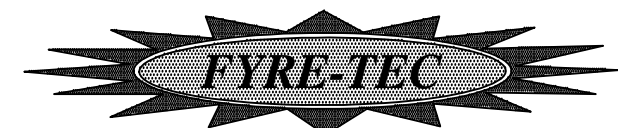


P.O. Box 278, 701 Centennial Road  
Wayne, NE 68787

TOLERANCE:

1. FRACTIONS  $\pm 1/16$
2. DECIMALS  $\pm .0625$
3. ANGLES  $\pm 1/2$  DEGREE

EXCEPT AS NOTED

MAT'L

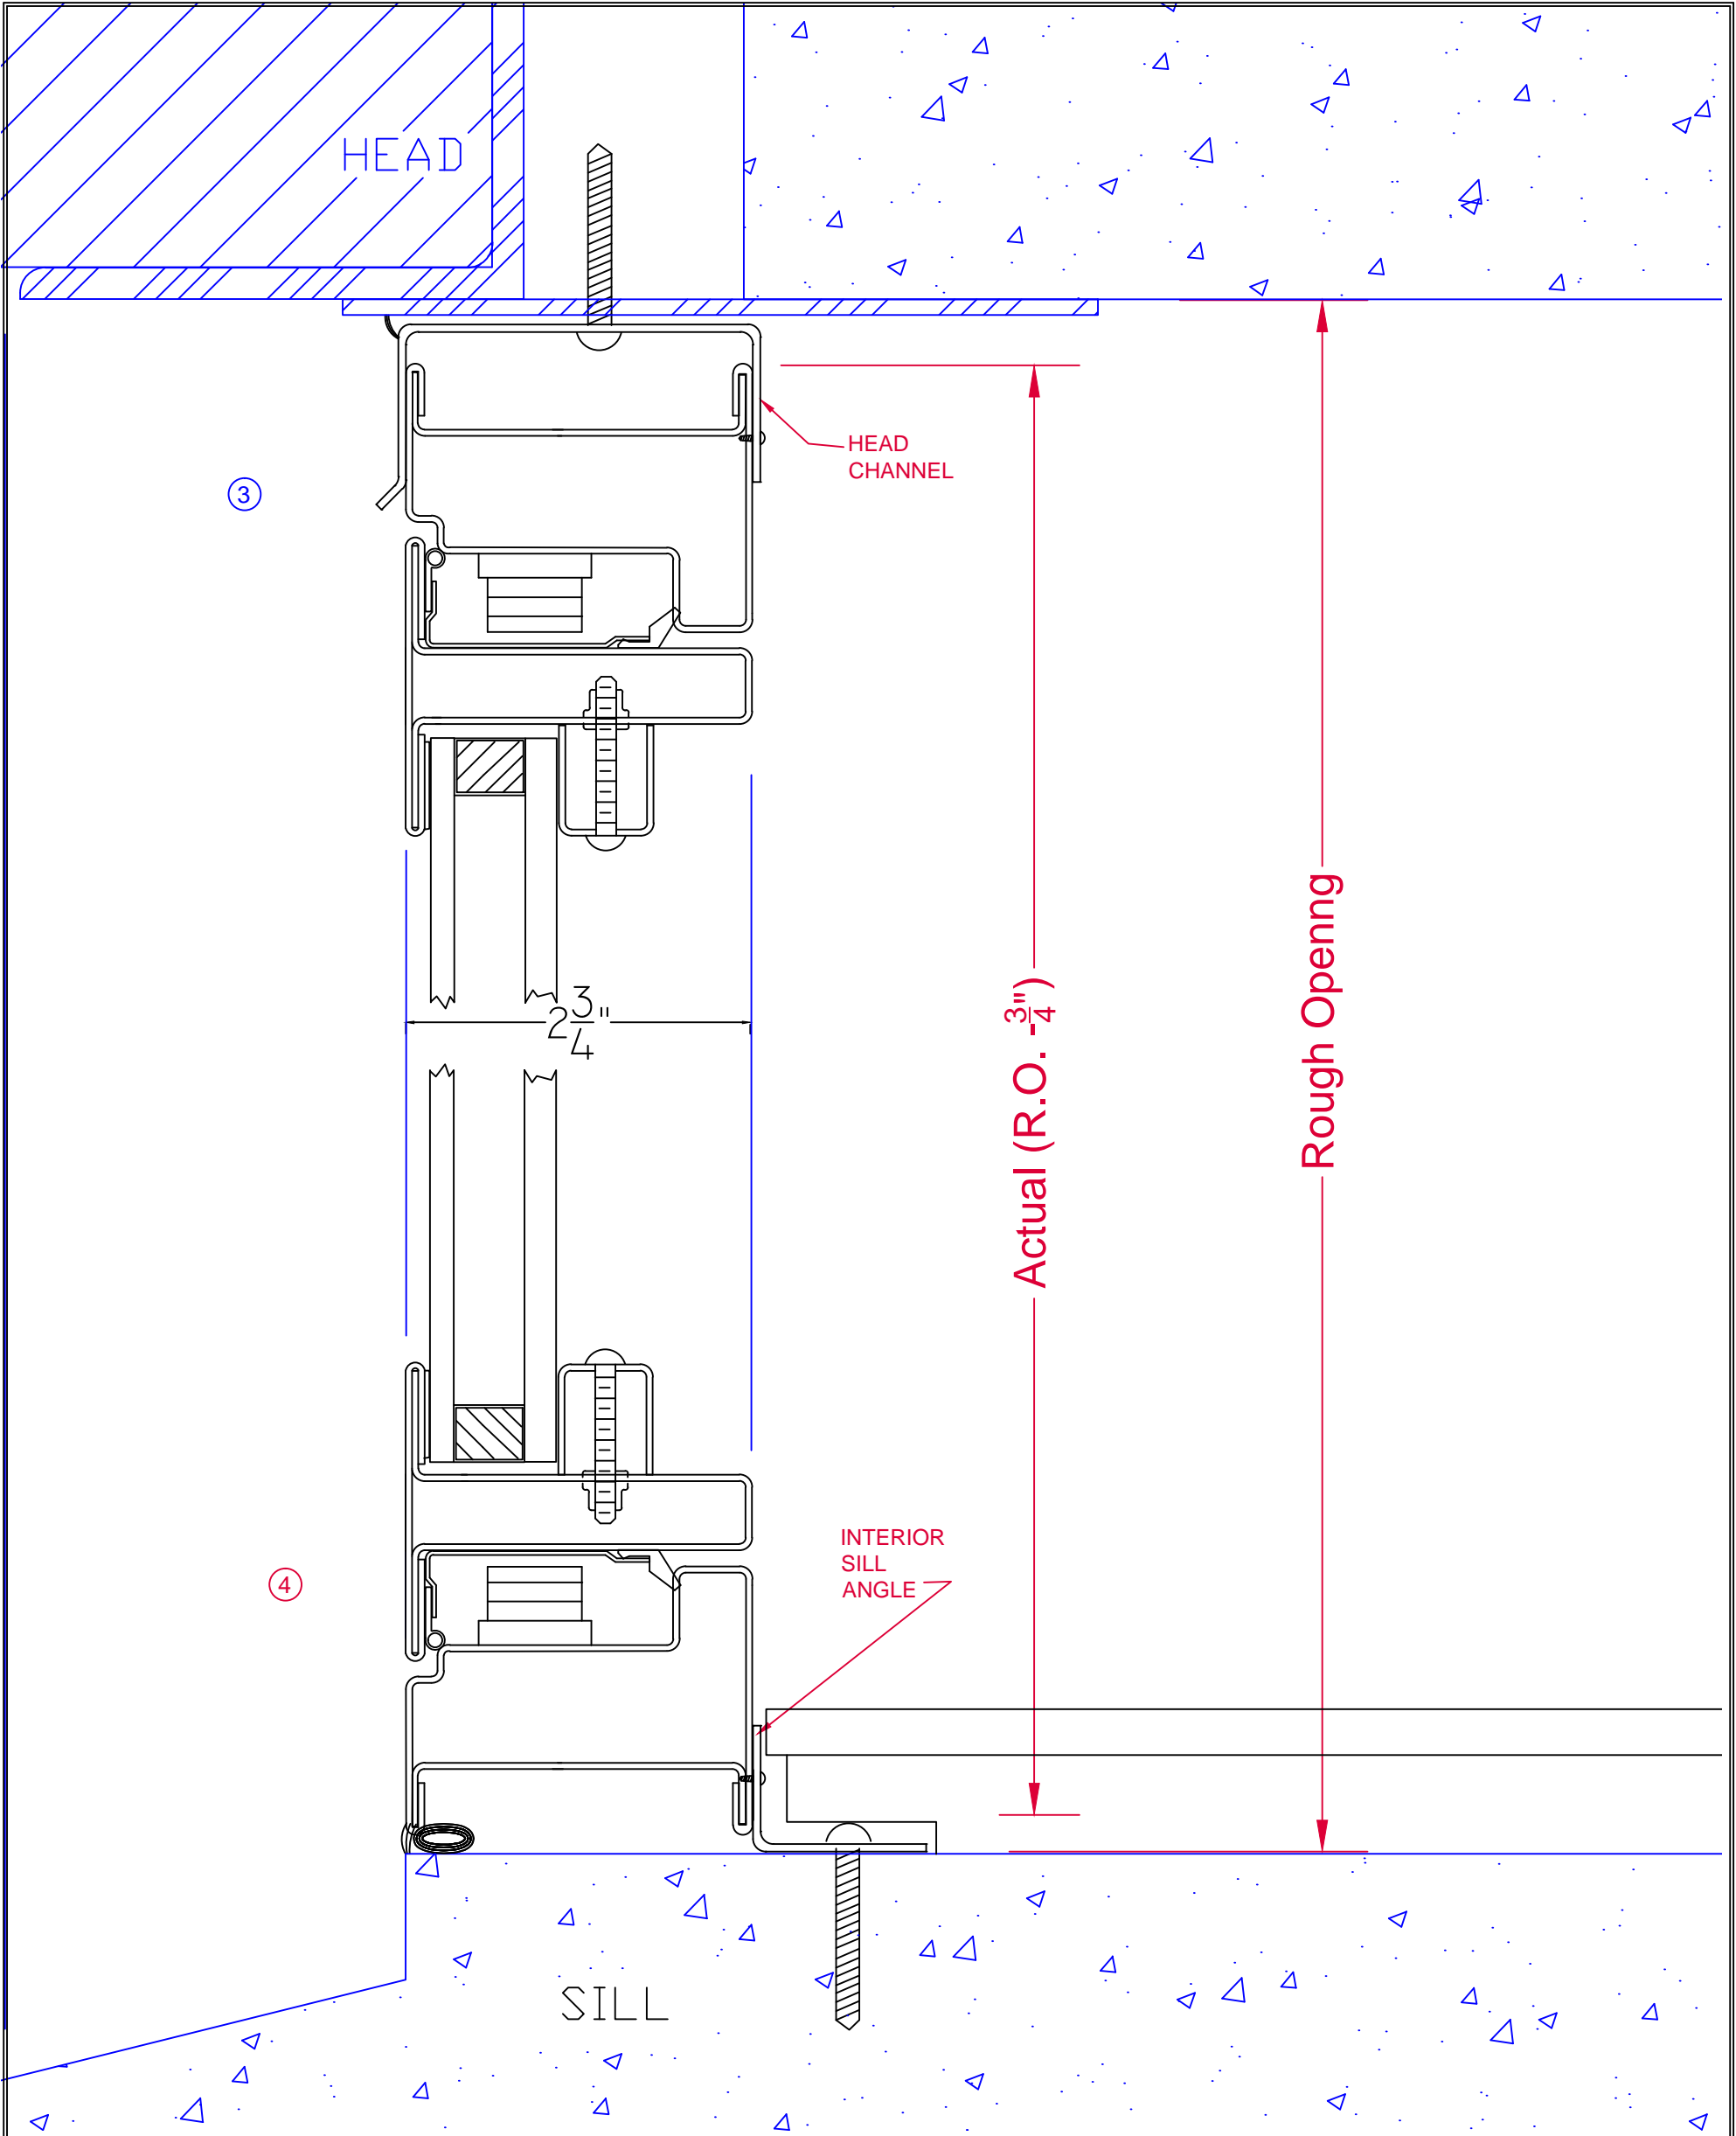

HEAD/SILL-SUBFRAME

DWN BY  
JDD  
CK'D BY

DATE  
11-30-2015

SCALE  
1:1.5





P.O. Box 278, 701 Centennial Road  
Wayne, NE 68787

PAGE  
2/3

DWG No. MODEL 985N

TOLERANCE:  
1. FRACTIONS  $\pm 1/16$   
2. DECIMALS  $\pm .0625$   
3. ANGLES  $\pm 1/2$  DEGREE  
EXCEPT AS NOTED

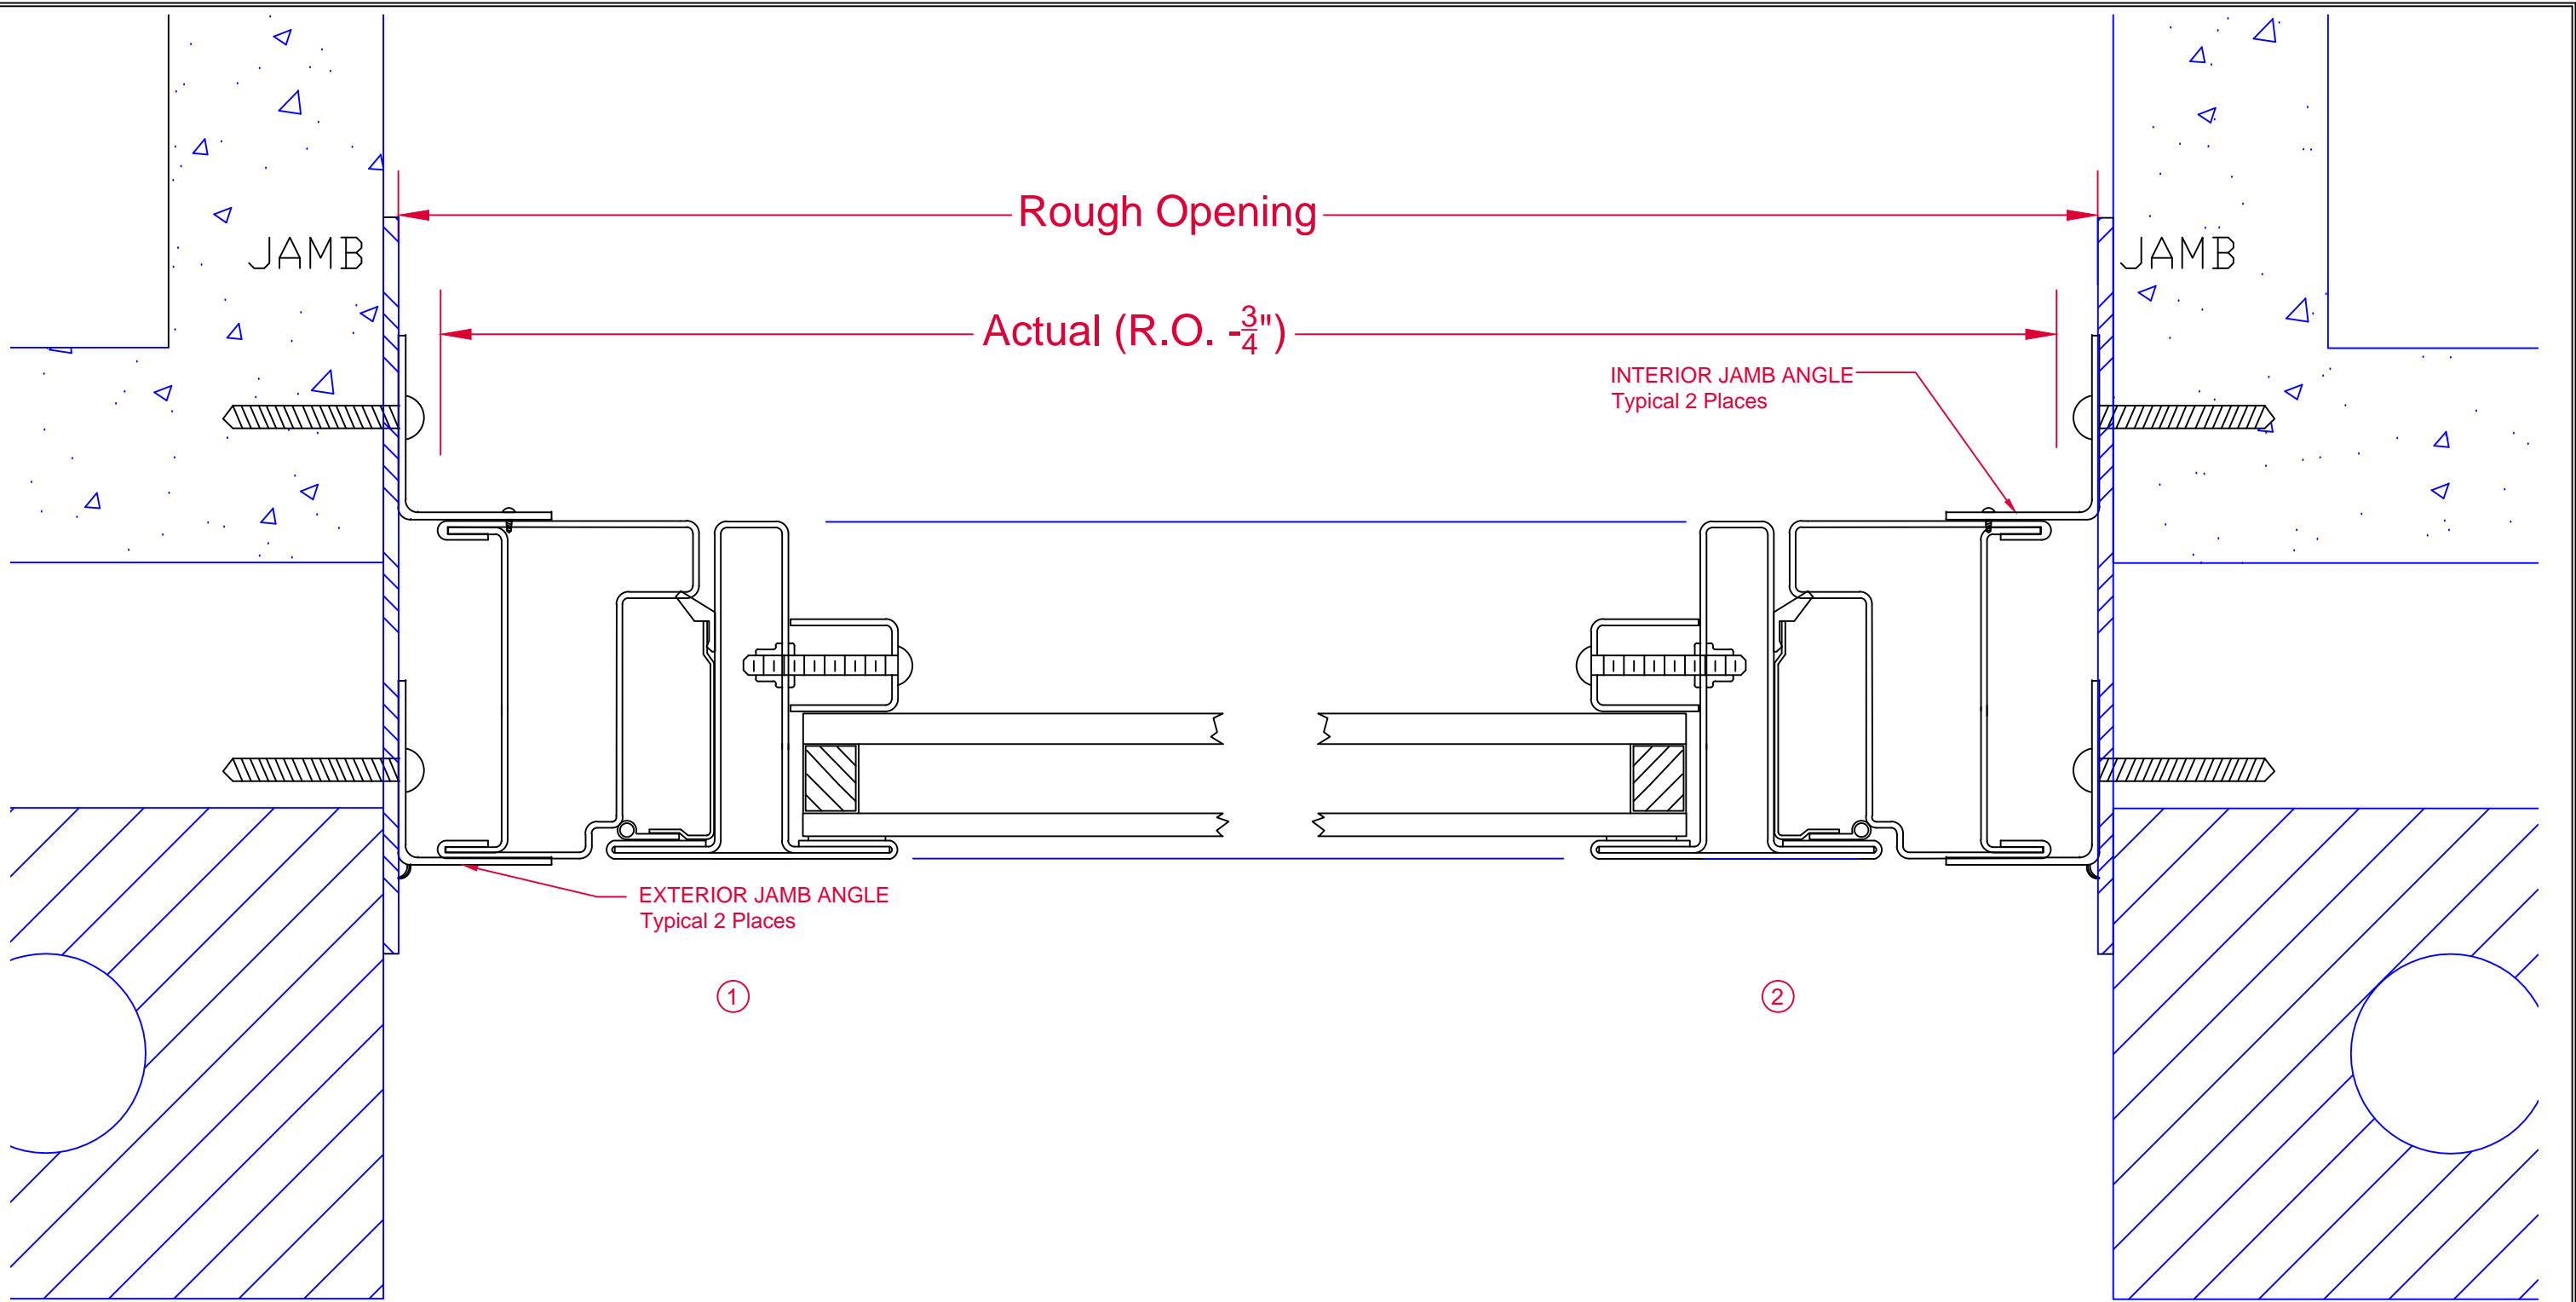

JAMB - SUBFRAME INSTALLATION KIT			
DWN BY JDD		 P.O. Box 278, 701 Centennial Road Wayne, NE 68787	
CK'D BY			
DATE 11-30-2015		PAGE 3/3	
SCALE 1:1.5		DWG No. MODEL 985N	

TOLERANCE:  
1. FRACTIONS  $\pm 1/16$   
2. DECIMALS  $\pm .0625$   
3. ANGLES  $\pm 1/2$  DEGREE  
EXCEPT AS NOTED  
MAT'L