


Fyre-Tec Series 985 Casement
45 Minute UL Rated
Typical Exterior Elevation

985 Casement -- Subframe Installation

DWN BY
JDD
CK'd by

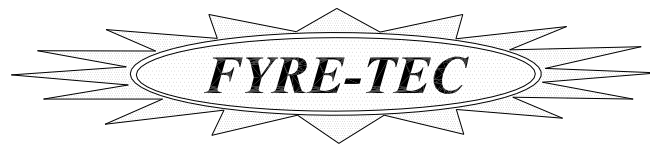

P.O. Box 278, 701 Centennial Road
Wayne, NE 68787


TOLERANCE:
1. Fractions $\pm 1/16$
2. Decimals $\pm .0625$
3. Angles $\pm 1/2$ degree
Except as Noted

MATL

SCALE 1:8

PAGE

DWG No.

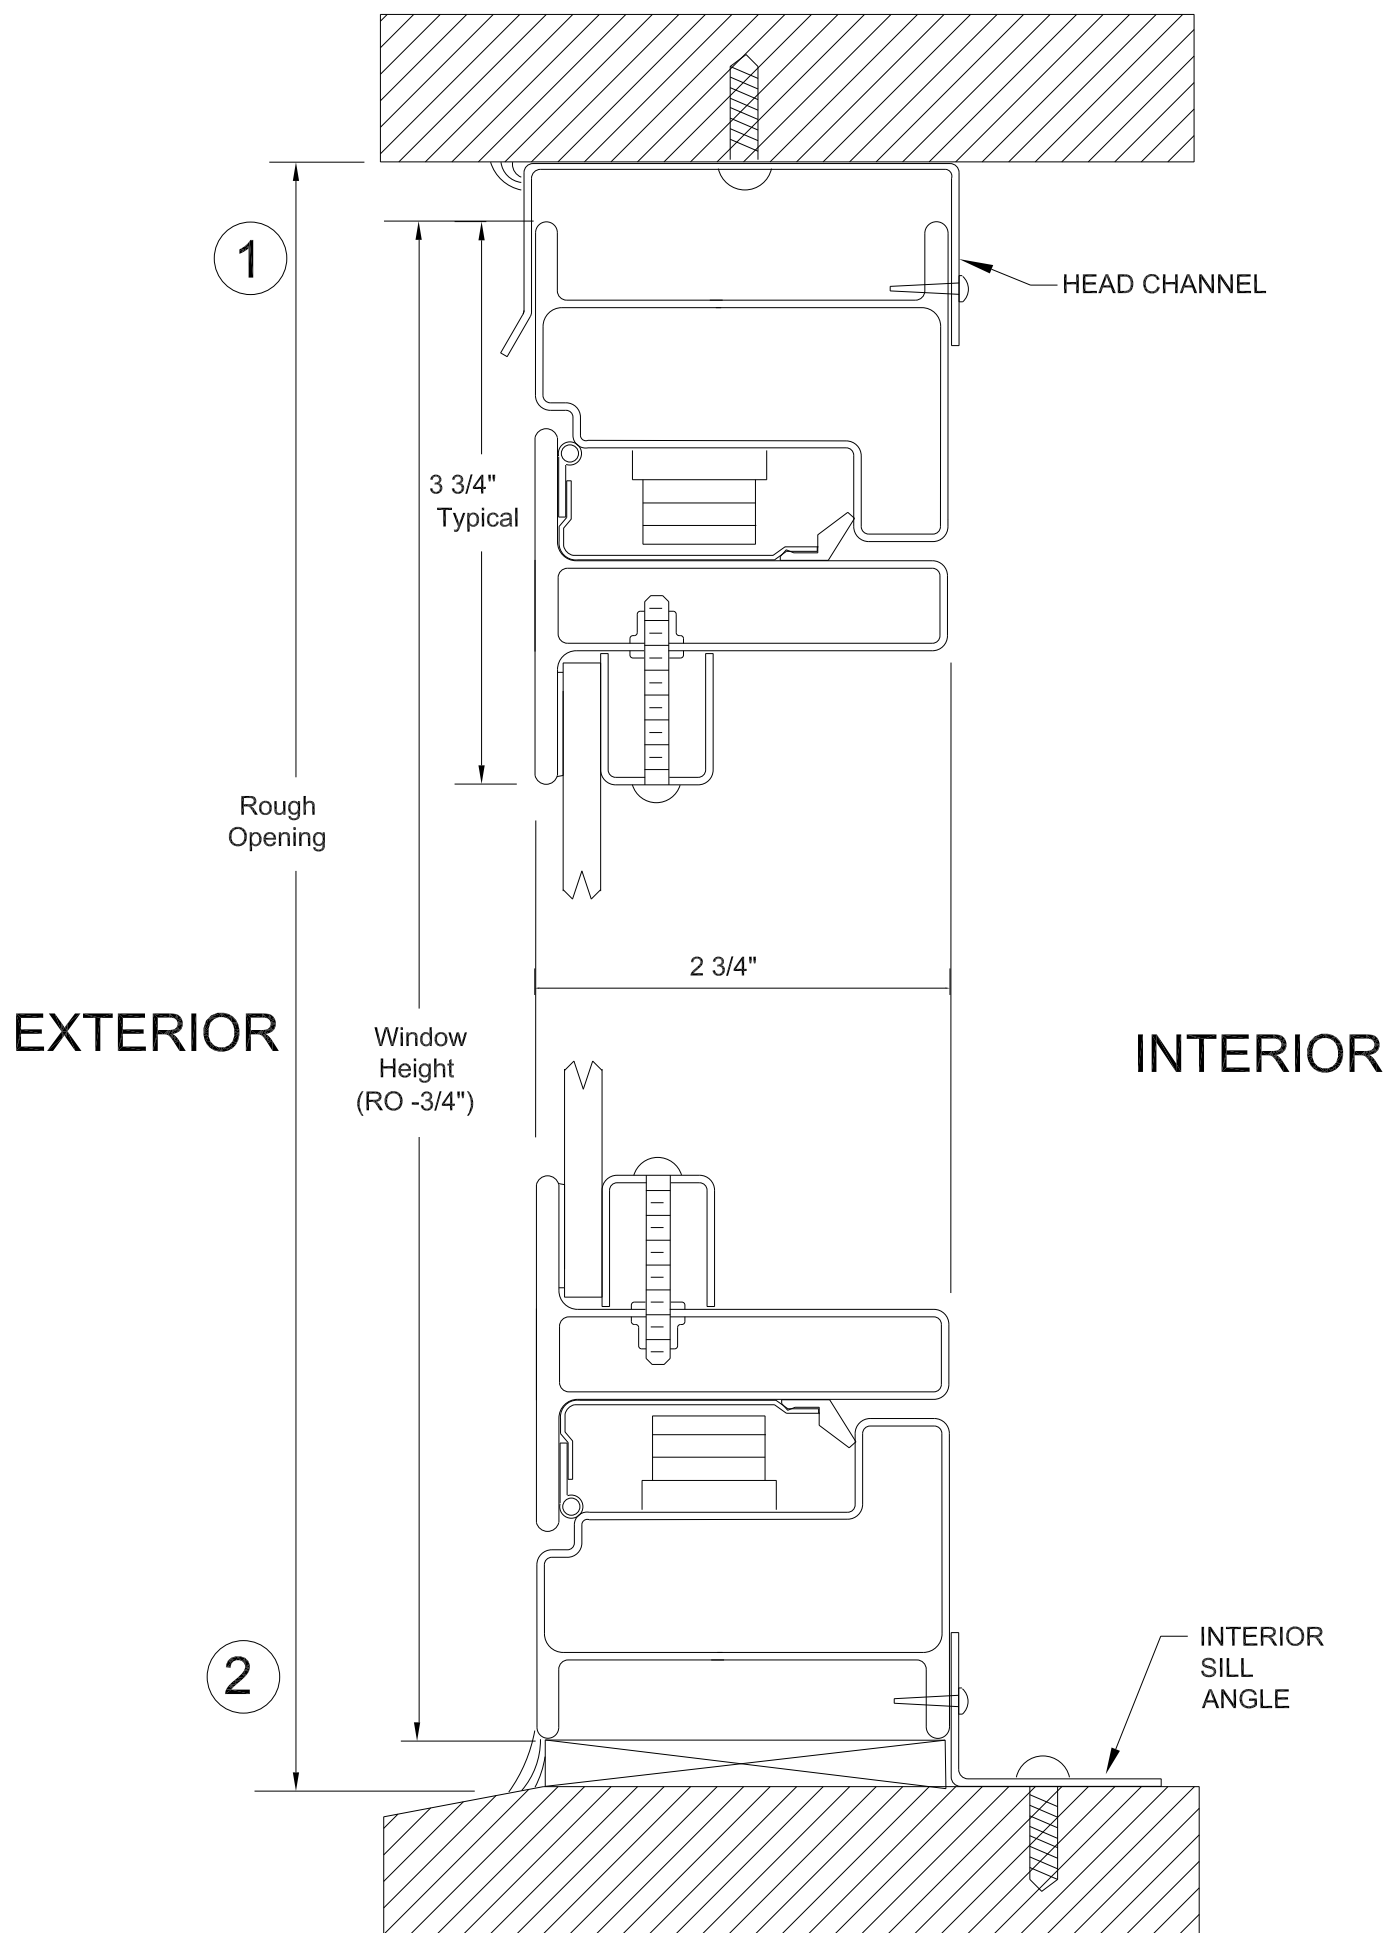

Fyre-Tec Series 985 Casement Typical Head/Sill Section

Head/Sill -- Subframe Installation

DWN BY
JDD
CK'd by

TOLERANCE:

1. Fractions $\pm 1/16$
 2. Decimals $\pm .0625$
 3. Angles $\pm 1/2$ degree
- Except as Noted

MATL

SCALE


1:1.5

PAGE

DWG No.



P.O. Box 278, 701 Centennial Road
Wayne, NE 68787

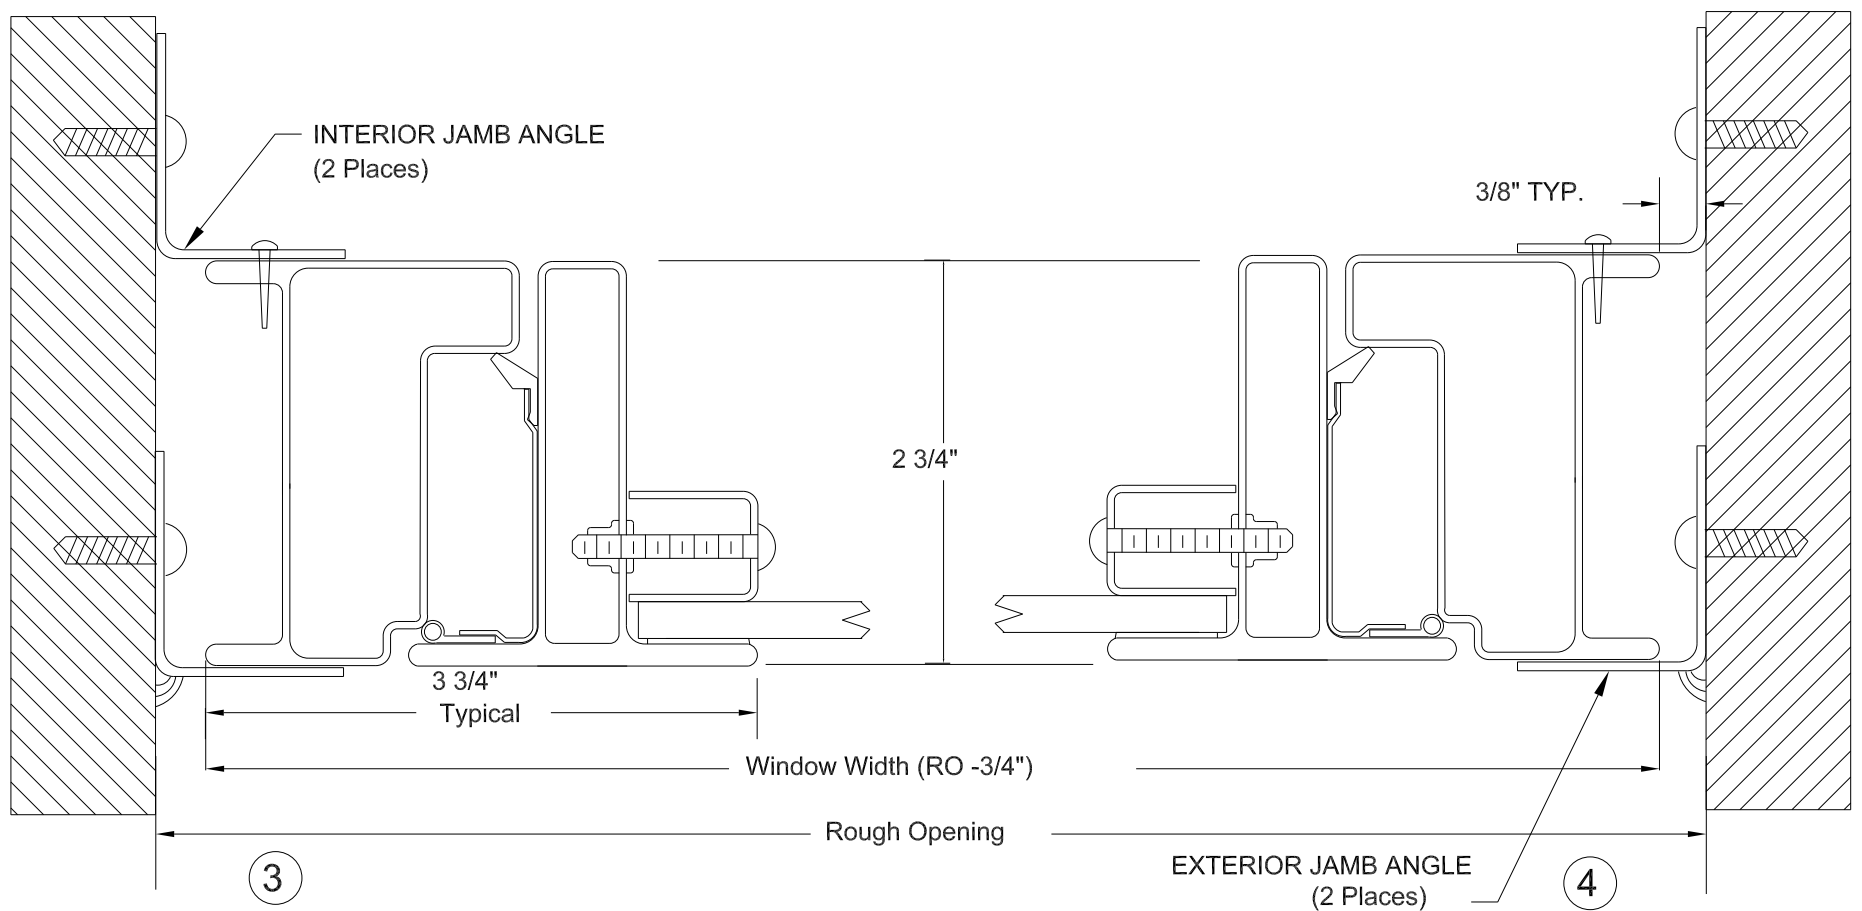

Fyre-Tec Series 985 Casement Typical Jamb Section

Jamb- Subframe Installation Kit

DWN BY
JDD
CK'd by



P.O. Box 278, 701 Centennial Road
Wayne, NE 68787

TOLERANCE:

1. Fractions $\pm 1/16$
 2. Decimals $\pm .0625$
 3. Angles $\pm 1/2$ degree
- Except as Noted

MAT'L

SCALE

1:1.5

PAGE

DWG No.