

Fyre-Tec Series 950 Fixed Lite
 45 Or 60 Minute UL Rated
 Typical Exterior Elevation
 (Muntins Required on Larger Sizes with Wire Glass. Optional on Most sizes with 60-minute Glazing)

950 Fixed Lite -- Subframe Installation

DWN BY
 JDD
 CK'd by



P.O. Box 278, 701 Centennial Road
 Wayne, NE 68787


TOLERANCE:
 1. Fractions $\pm 1/16$
 2. Decimals $\pm .0625$
 3. Angles $\pm 1/2$ degree
 Except as Noted

MATL


SCALE 1:8


PAGE

DWG No.

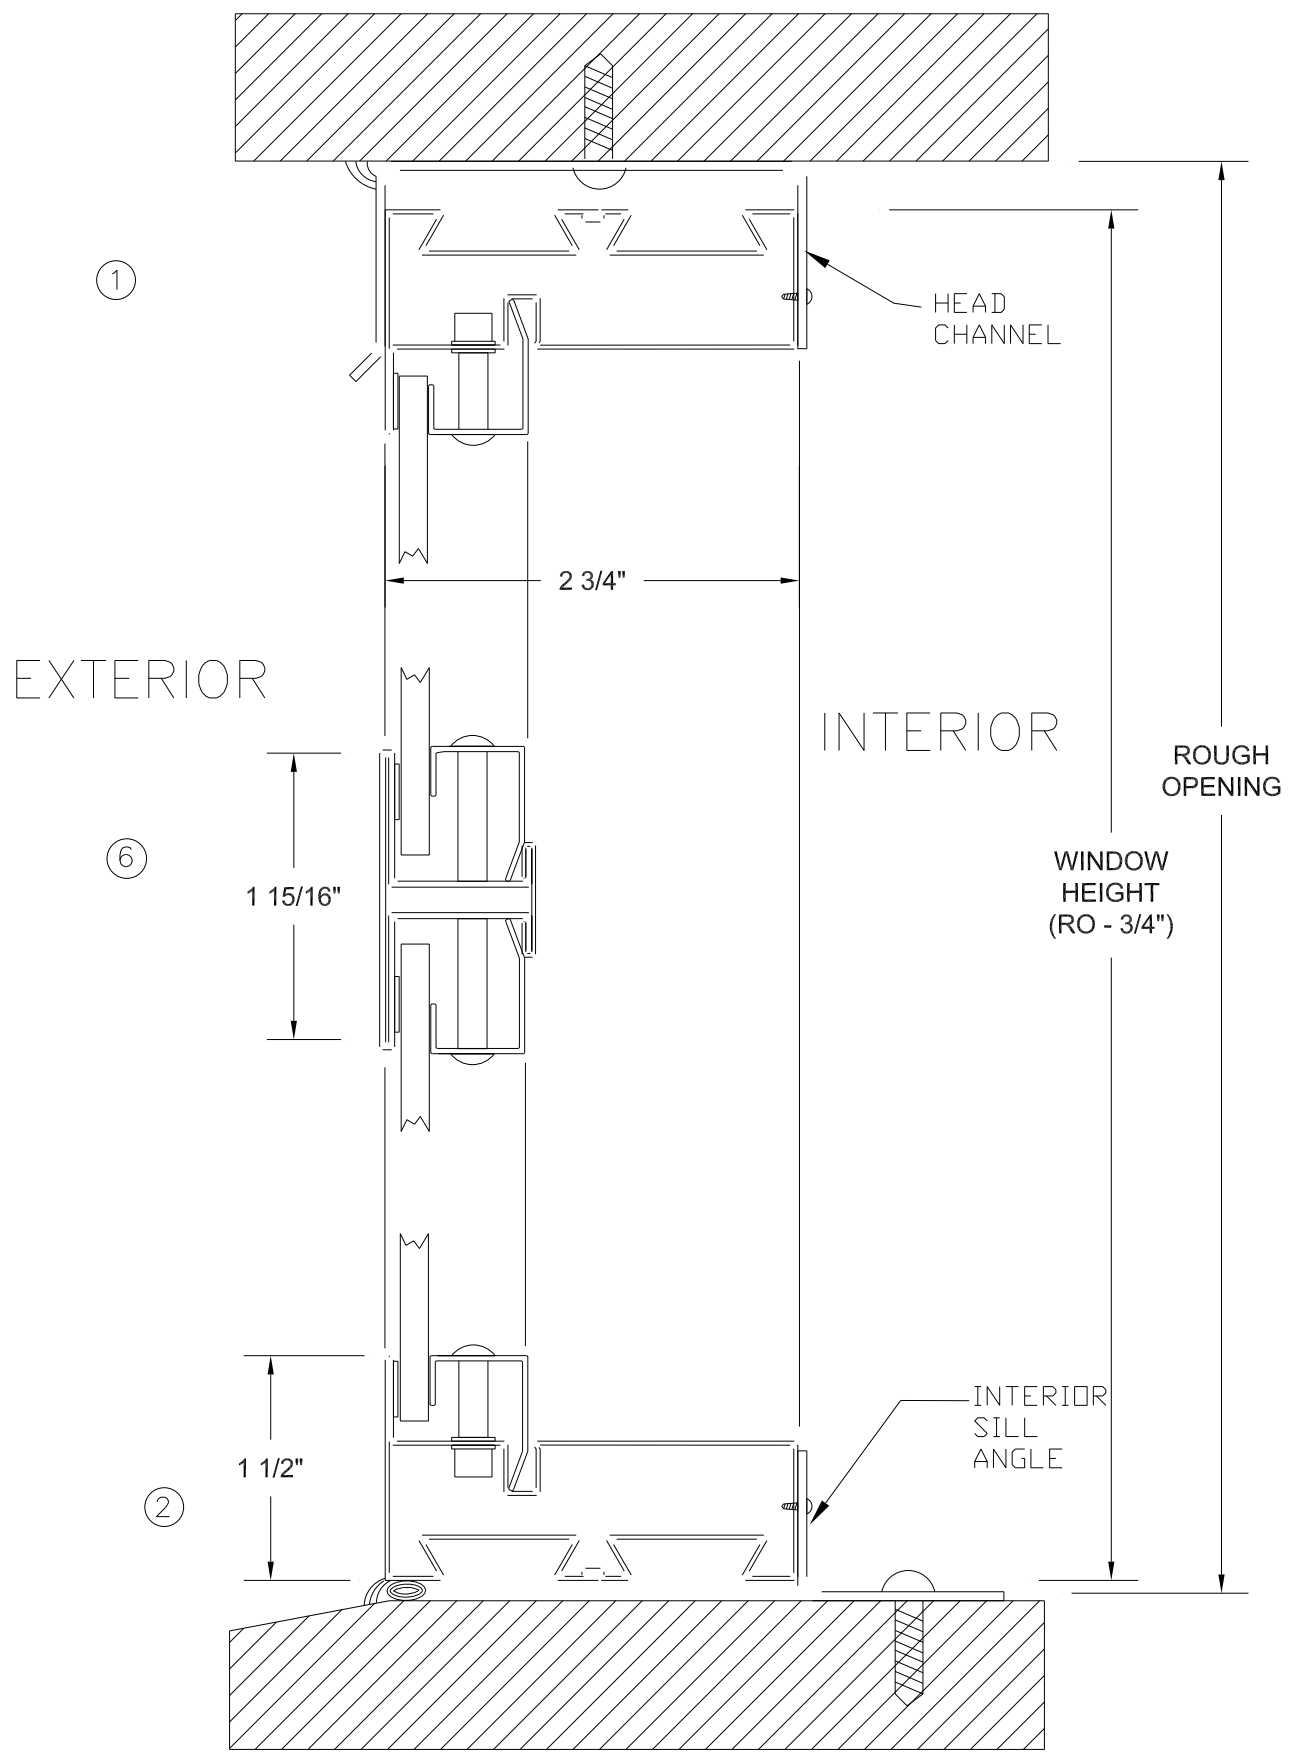

Fyre-Tec Series 950 Fixed Lite Typical Head/Sill Section

Head/Sill -- Subframe Installation			
DWN BY JDD CK'd by			
TOLERANCE: 1. Fractions $\pm 1/16$ 2. Decimals $\pm .0625$ 3. Angles $\pm 1/2$ degree Except as Noted		P.O. Box 278, 701 Centennial Road Wayne, NE 68787	
MATL	SCALE 1:1.5	PAGE	DWG No.

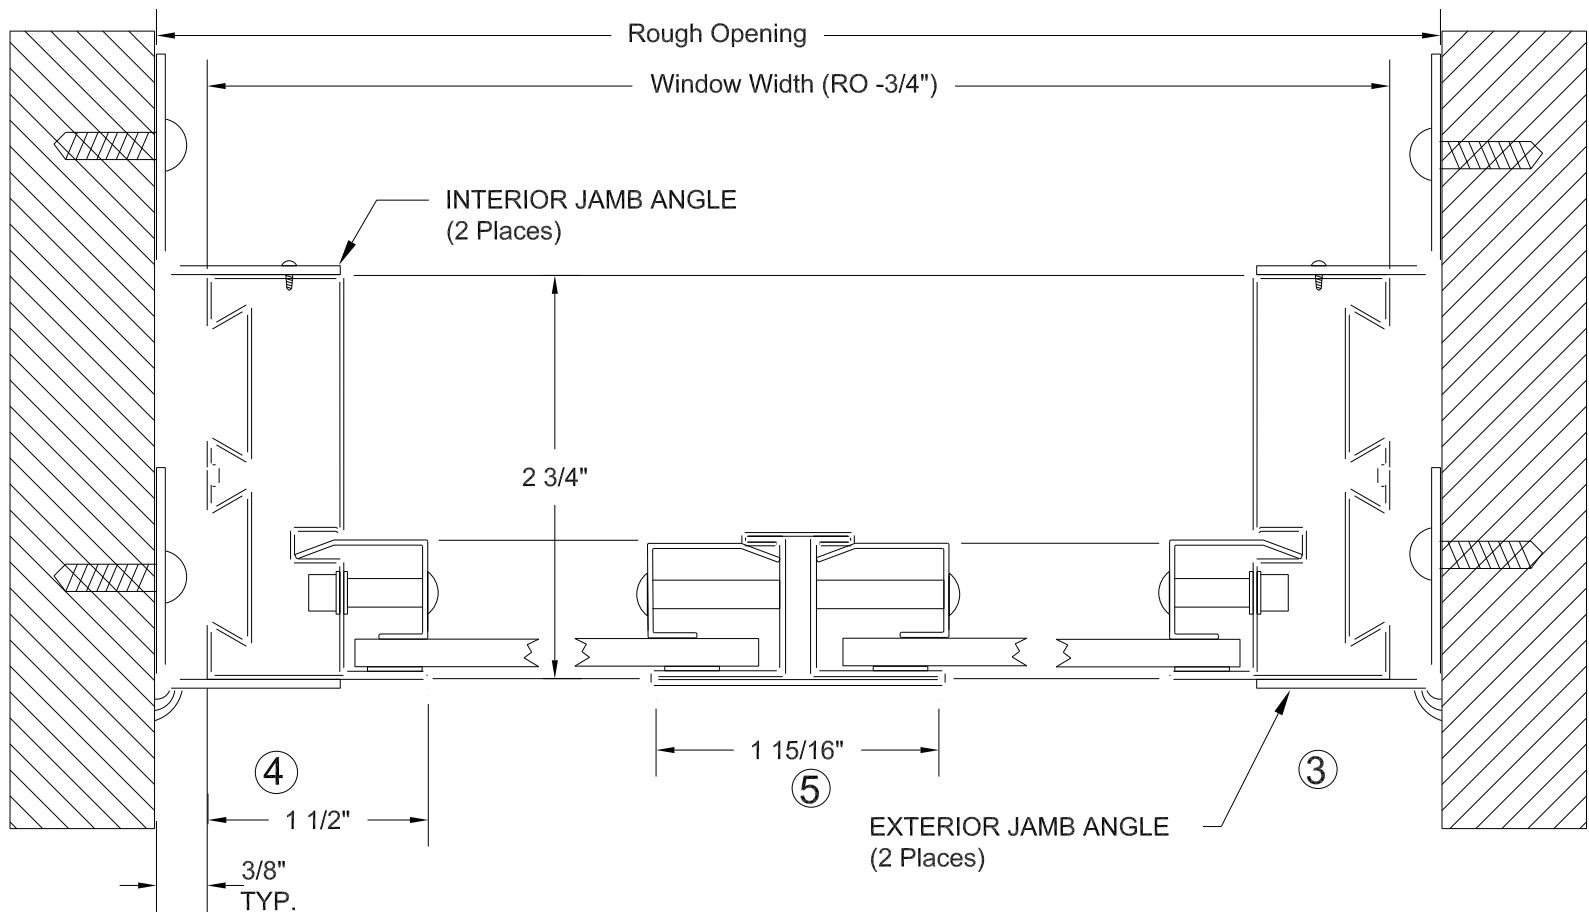

Fyre-Tec Series 950 Fixed Lite Typical Jamb Section

Jamb- Subframe Installation Kit

DWN BY
JDD
CK'd by



P.O. Box 278, 701 Centennial Road
Wayne, NE 68787

TOLERANCE:

1. Fractions $\pm 1/16$
 2. Decimals $\pm .0625$
 3. Angles $\pm 1/2$ degree
- Except as Noted

MAT'L

SCALE

1:1.5

PAGE

DWG No.