

Prime-Tec Series 700 Fixed Lite
 Typical Exterior Elevation
 (Optional Muntin Shown, Muntin Configuration and
 Glazing Type Optional)

700 Fixed Lite -- Subframe Installation

DWN BY
 JDD
 CK'd by




P.O. Box 278, 701 Centennial Road
 Wayne, NE 68787

TOLERANCE:
 1. Fractions $\pm 1/16$
 2. Decimals $\pm .0625$
 3. Angles $\pm 1/2$ degree
 Except as Noted

MATL

SCALE 1:8

PAGE DWG No.

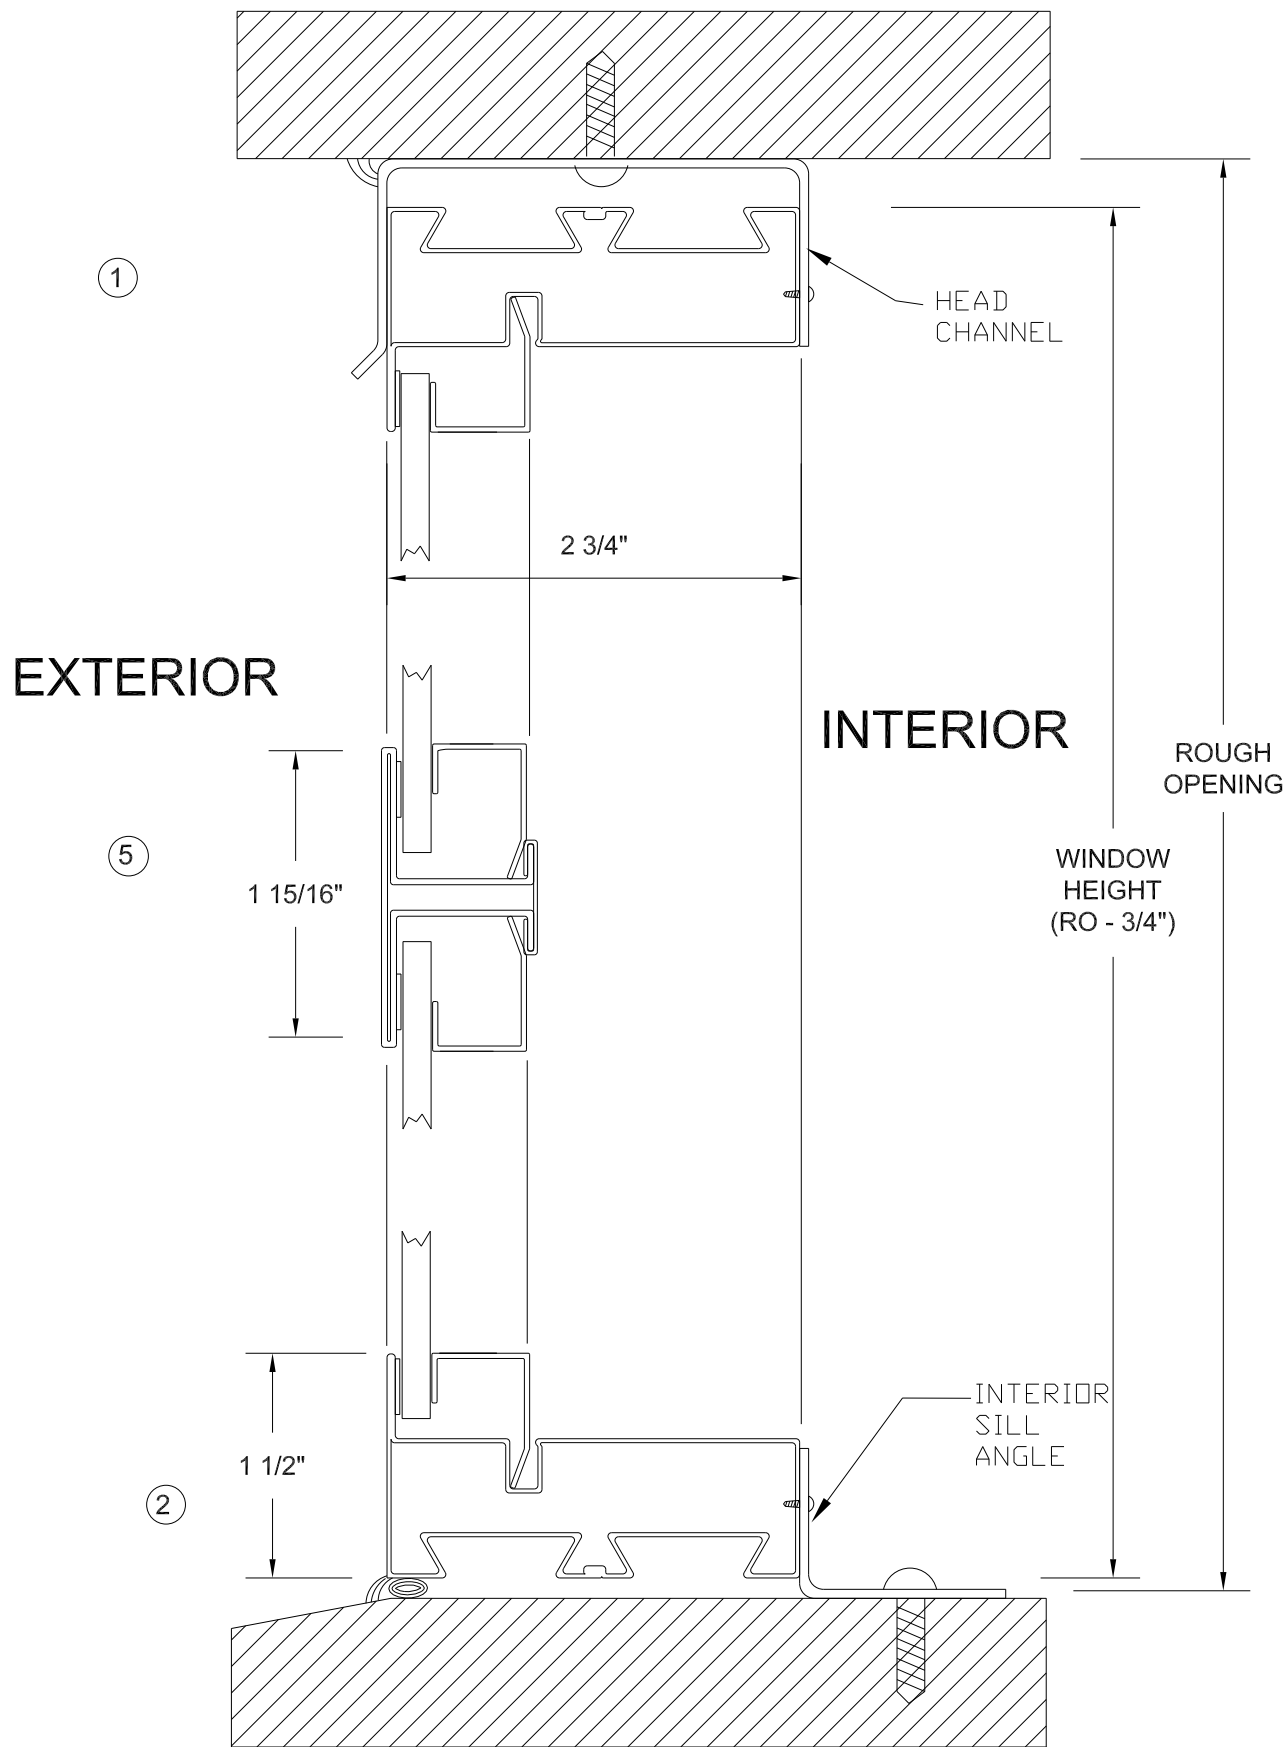

**Prime-Tec Series 700 Fixed Lite
Typical Head/Sill Section
(With Optional Muntin)**

Head/Sill -- Subframe Installation

DWN BY
JDD
CK'd by



P.O. Box 278, 701 Centennial Road
Wayne, NE 68787


TOLERANCE:
1. Fractions $\pm 1/16$
2. Decimals $\pm .0625$
3. Angles $\pm 1/2$ degree
Except as Noted

MATL

SCALE 1:1.5

PAGE

DWG No.

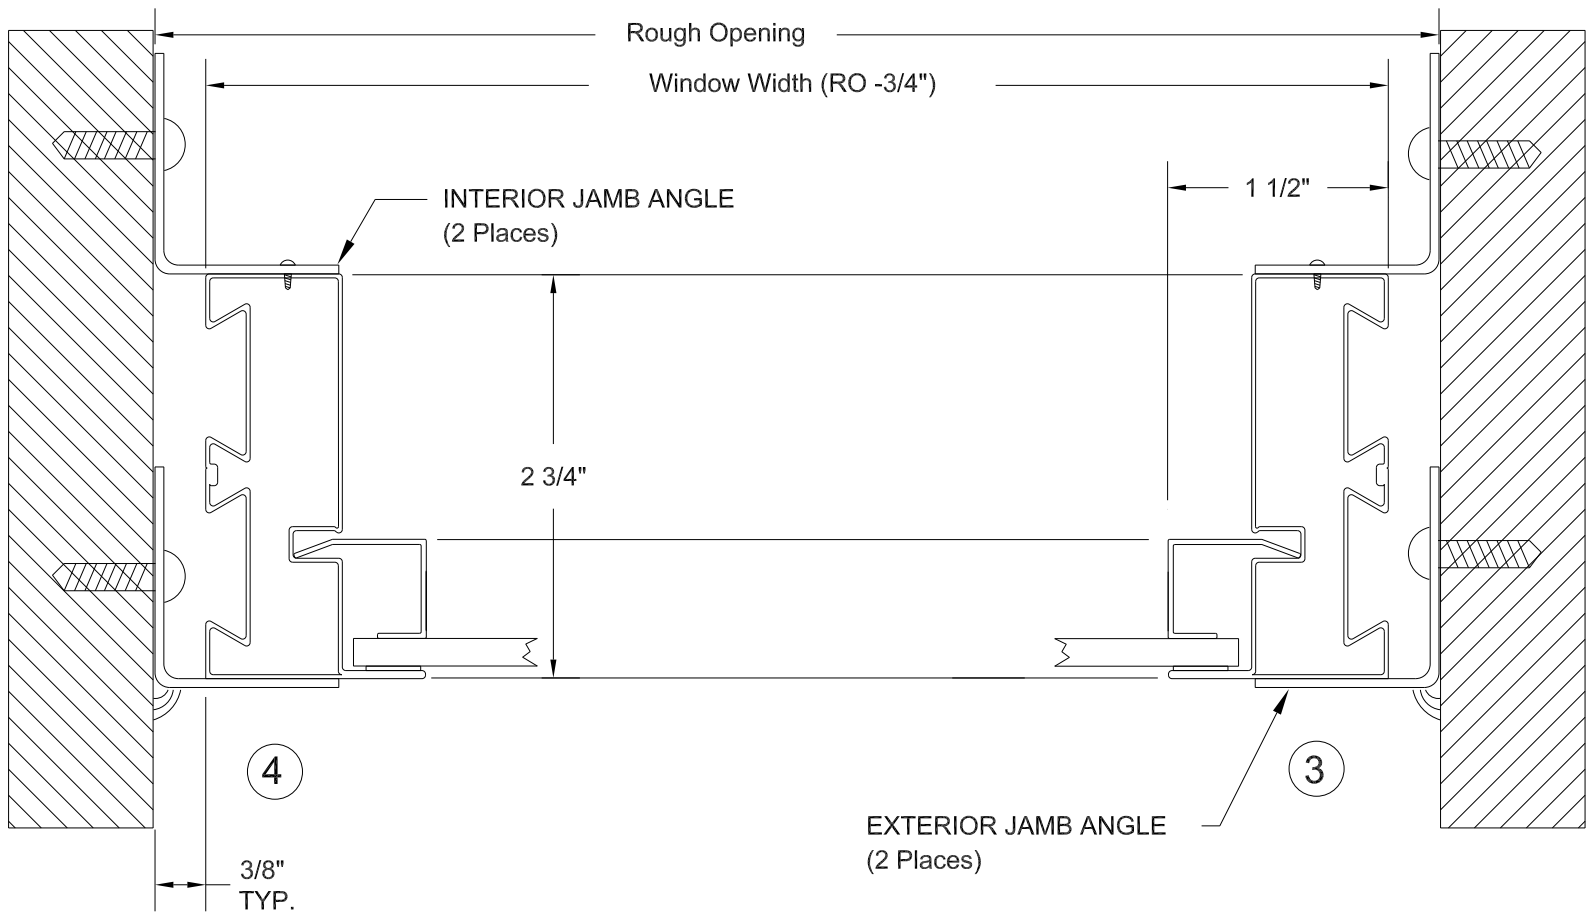

Prime-Tec Series 700 Fixed Lite Typical Jamb Section

Jamb- Subframe Installation Kit

DWN BY
JDD
CK'd by



P.O. Box 278, 701 Centennial Road
Wayne, NE 68787

TOLERANCE:

1. Fractions $\pm 1/16$
 2. Decimals $\pm .0625$
 3. Angles $\pm 1/2$ degree
- Except as Noted

MAT'L

SCALE

1:1.5

PAGE

DWG No.